



1 MAIN LEVEL FLOOR PLAN
A1.3PR SCALE: 1/16"=1'-0"




1 PERSPECTIVAL VIEW
A1.3PR SCALE: NOT TO SCALE



2 PERSPECTIVAL VIEW
A1.3PR SCALE: NOT TO SCALE

THOMAS L. ANDERSON,
ARCHITECT, Inc.

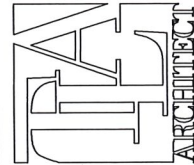

303-A SOUTH MAIN STREET
GODDLETTSVILLE,
TENNESSEE 37072
PHONE: (615) 448-8848
FAX: (615) 448-8850
E-MAIL: info@tlaa.com

A NEW FACILITY
AND LEASE SPACE FOR
SPECIAL T'S

VOLUNTEER DRIVE
HENDERSONVILLE, TN
PROJECT NO.:

MAIN LEVEL FLOOR PLAN
AND PROPOSED
PERSPECTIVAL VIEW(S)

REVISIONS:

DRAWN BY: CHK'D BY:

DATE: 2020


SHEET:
A1.3PR







2 PERSPECTIVAL VIEW
A1.2PR SCALE: NOT TO SCALE

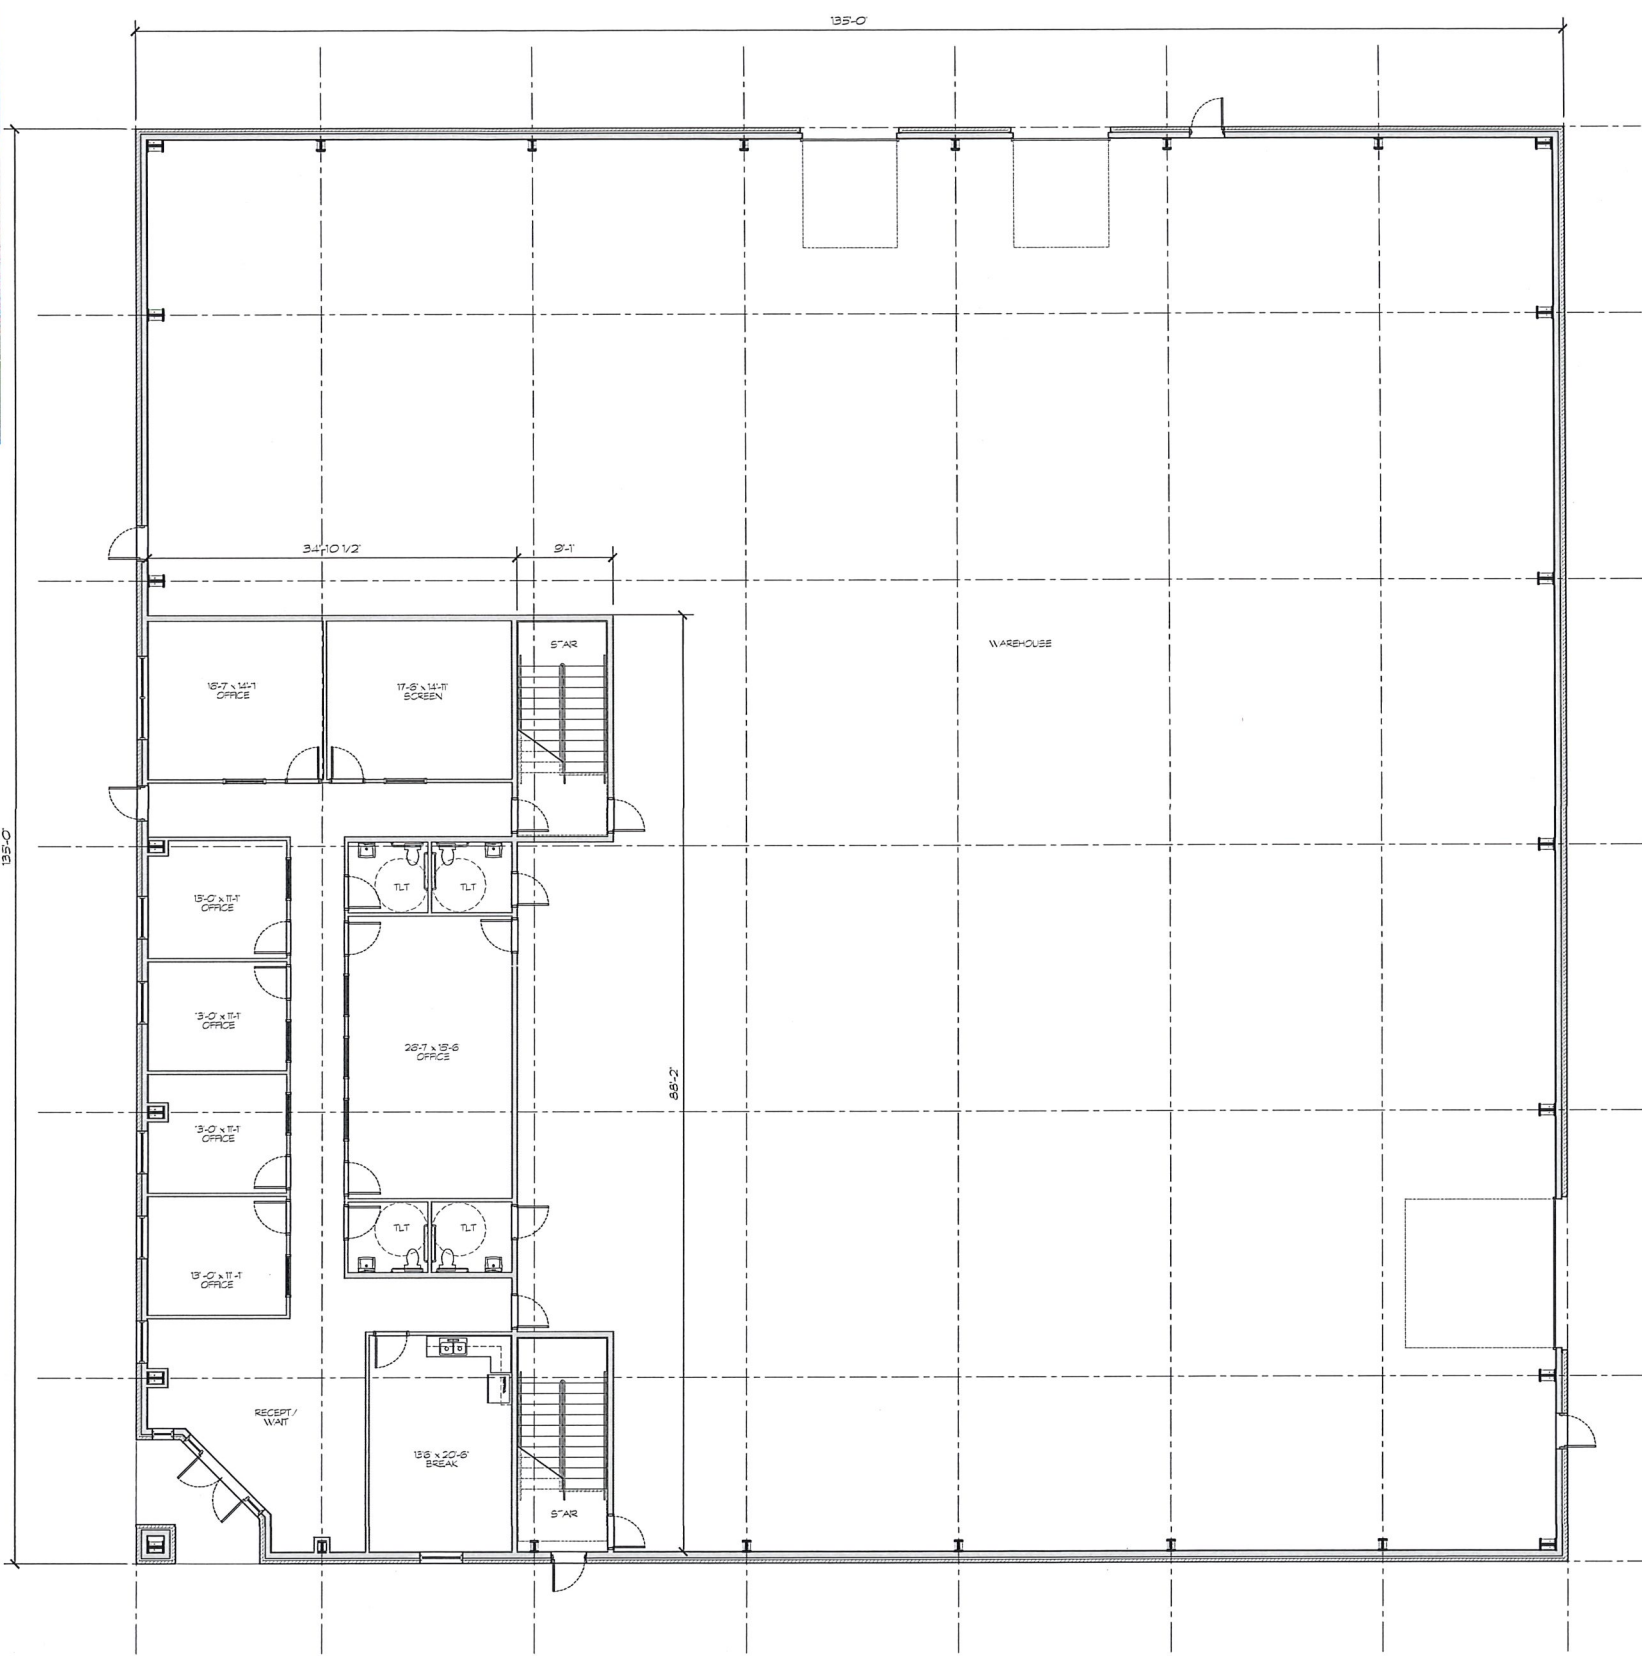

1 MAIN LEVEL FLOOR PLAN
A1.2PR SCALE: 1/8"=1'-0" 18,000 s.f. TOTAL / 3,022 +/- OFFICE

THOMAS L. ANDERSON,
ARCHITECT, Inc.
300-A SOUTH MAIN STREET
GOODLETTSVILLE,
TENNESSEE 37072
PHONE: (615) 448-6848
FAX: (615) 448-6850
E-MAIL: info@tlaa.com

©2020 Thomas L. Anderson, Architect, Inc.
Drawings, written material, and design concepts shall not be
used or reproduced in whole or part in any form or format
without prior written consent of Thomas L. Anderson, Architect,
Inc. Do not scale drawings. Use given dimensions only. If not
shown, verify correct dimensions with Architect. Contractor shall
check and verify all dimensions and conditions at the job site.

A NEW FACILITY
AND LEASE SPACE FOR
SPECIAL T'S
VOLUNTEER DRIVE
HENDERSONVILLE, TN
PROJECT NO.:


MAIN LEVEL FLOOR PLAN
AND PROPOSED
PERSPECTIVAL VIEW(S)

REVISIONS

DRAWN BY: CH'D BY:
DATE 2020

SHEET:
A1.2PR



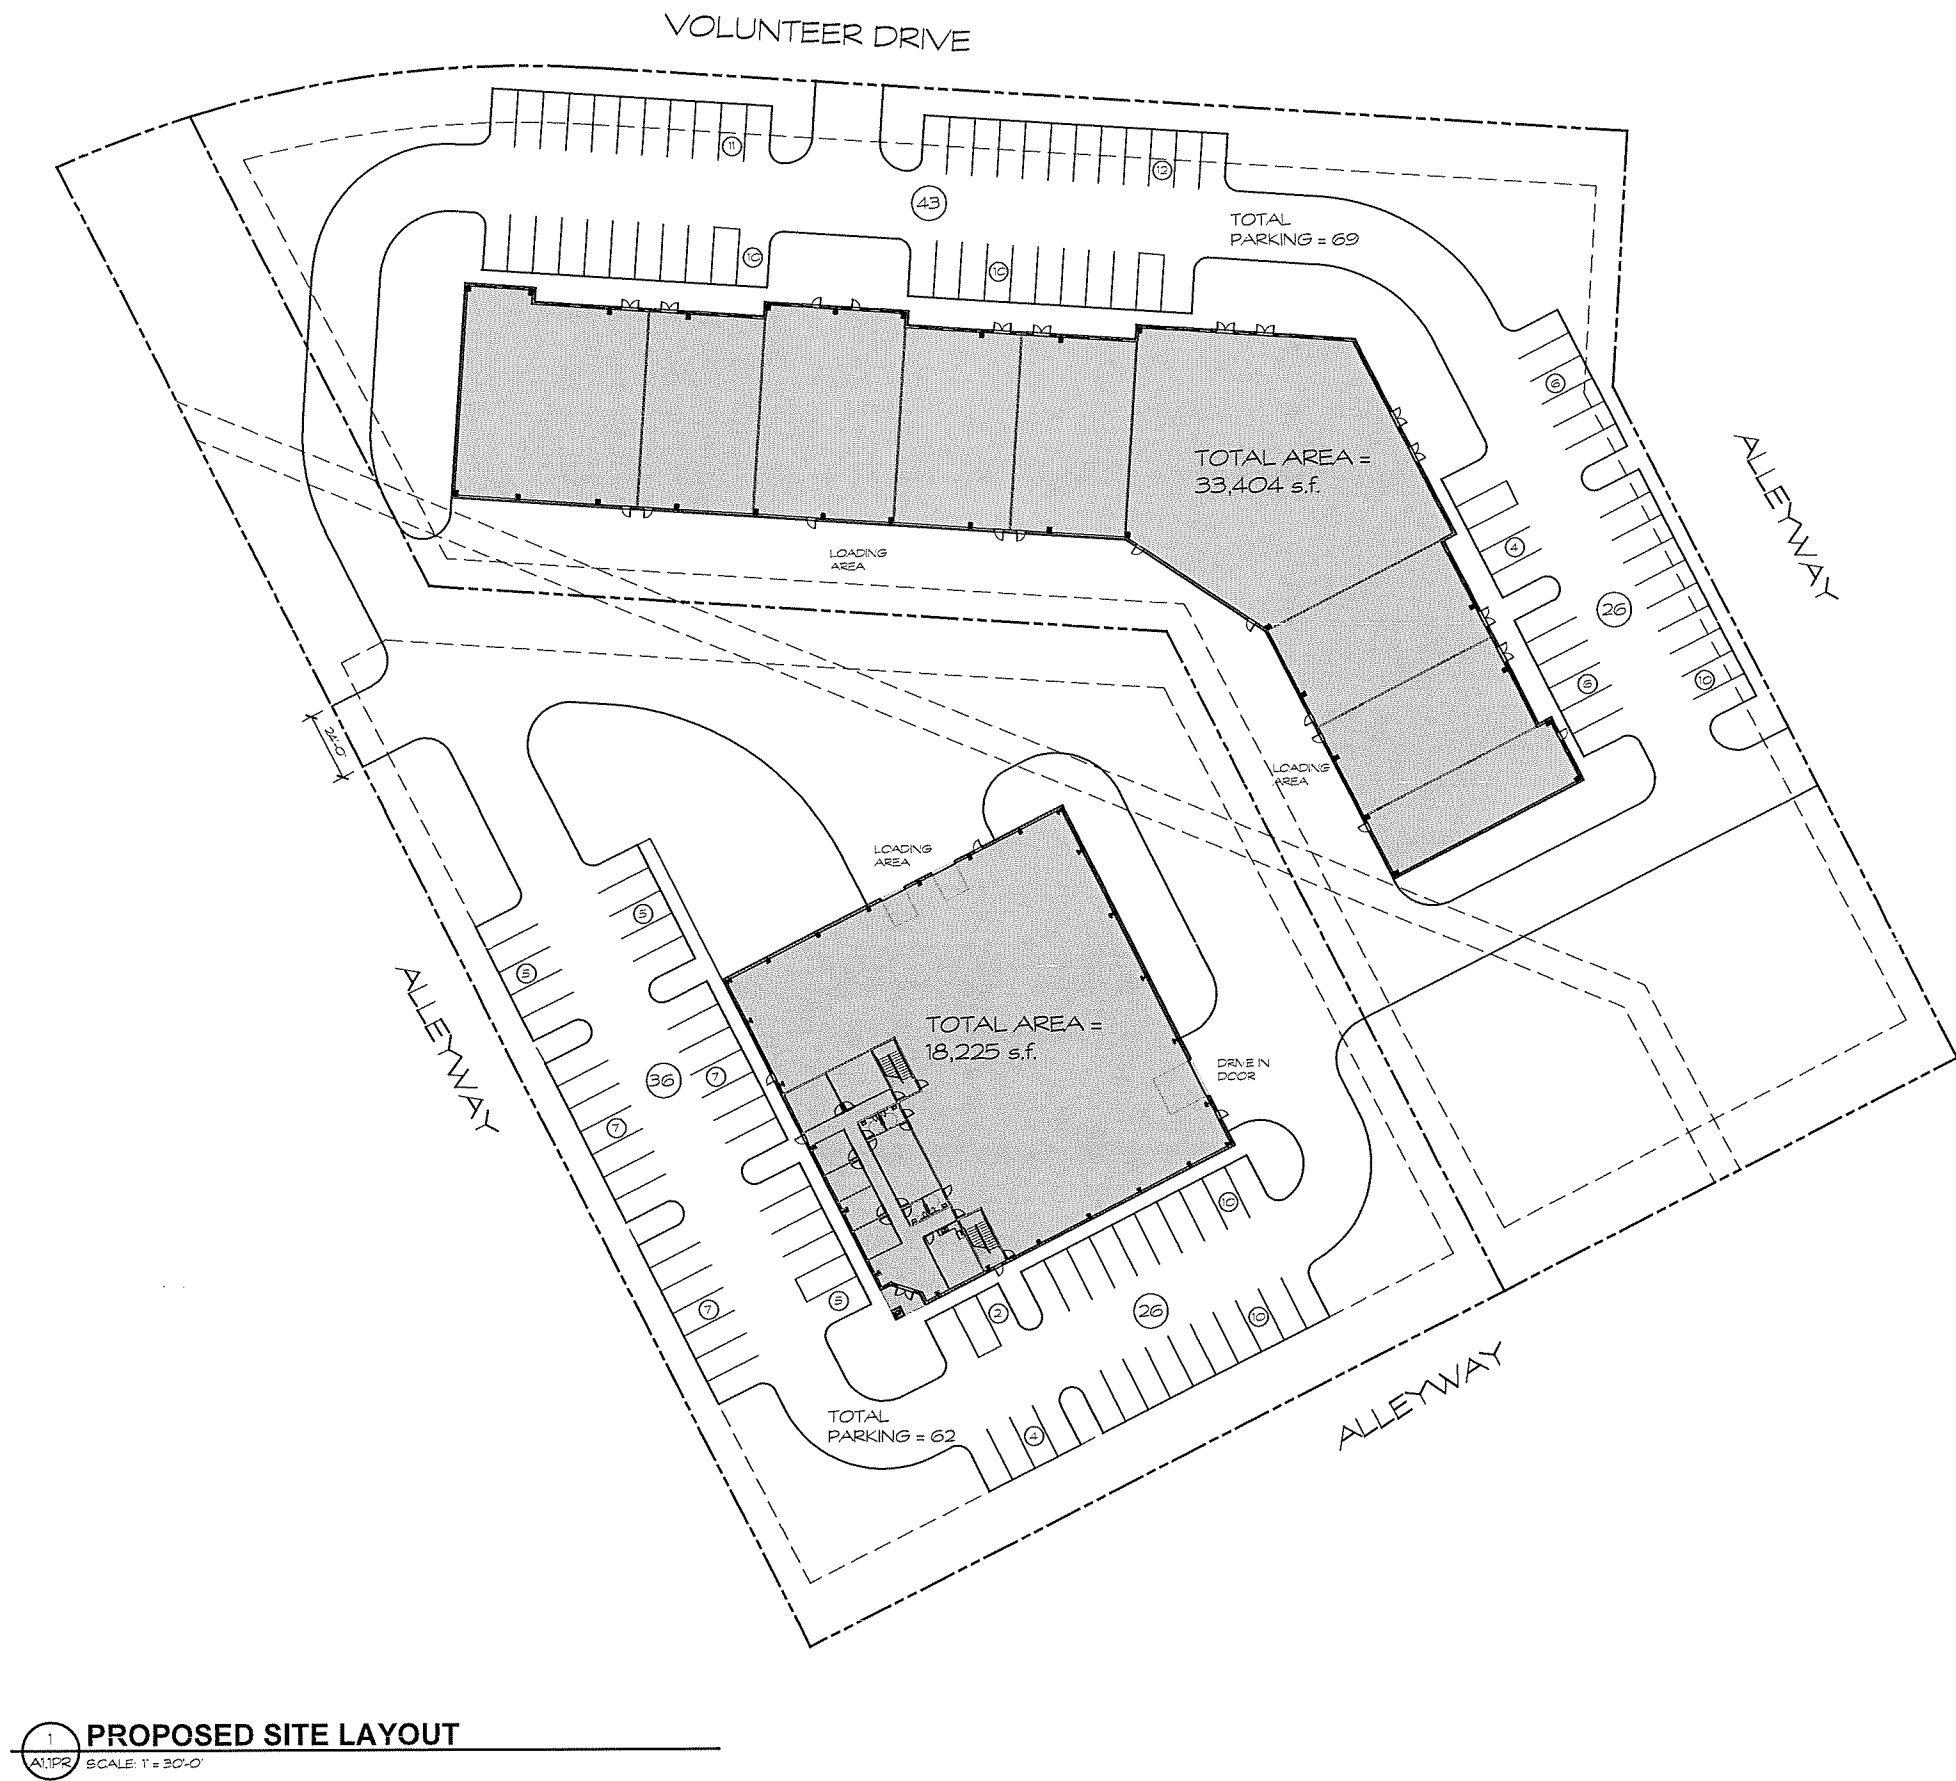

**THOMAS L. ANDERSON,
ARCHITECT, Inc.**
3034 SOUTHMAIN STREET
COOLETTSVILLE
TENNESSEE 37072
PHONE: (615) 448-6448
FAX: (615) 448-6350
E-MAIL: info@tla.com

©2000 Thomas L. Anderson, Architect, Inc.
 Drawings, written material, and/or design concepts shall not be
 reproduced in whole or in part in any form or format
 without prior written consent of Thomas L. Anderson, Architect.
 Do not scale drawings. Use given dimensions only. If not
 given, verify core dimensions with Architect. Contractor shall
 check and verify all dimensions and conditions at the job site.

**A NEW FACILITY
AND LEASE SPACE FOR
SPECIAL T'S**

VOLUNTEER DRIVE
HENDERSONVILLE, TN
PROJECT NO.:

PROPOSED SITE LAYOUT

REVISIONS:

DRAWN BY:

AND BY:

DATE: 202

SHEET:

A1.1PR